



CORTE 1-1
Esc. 1:100

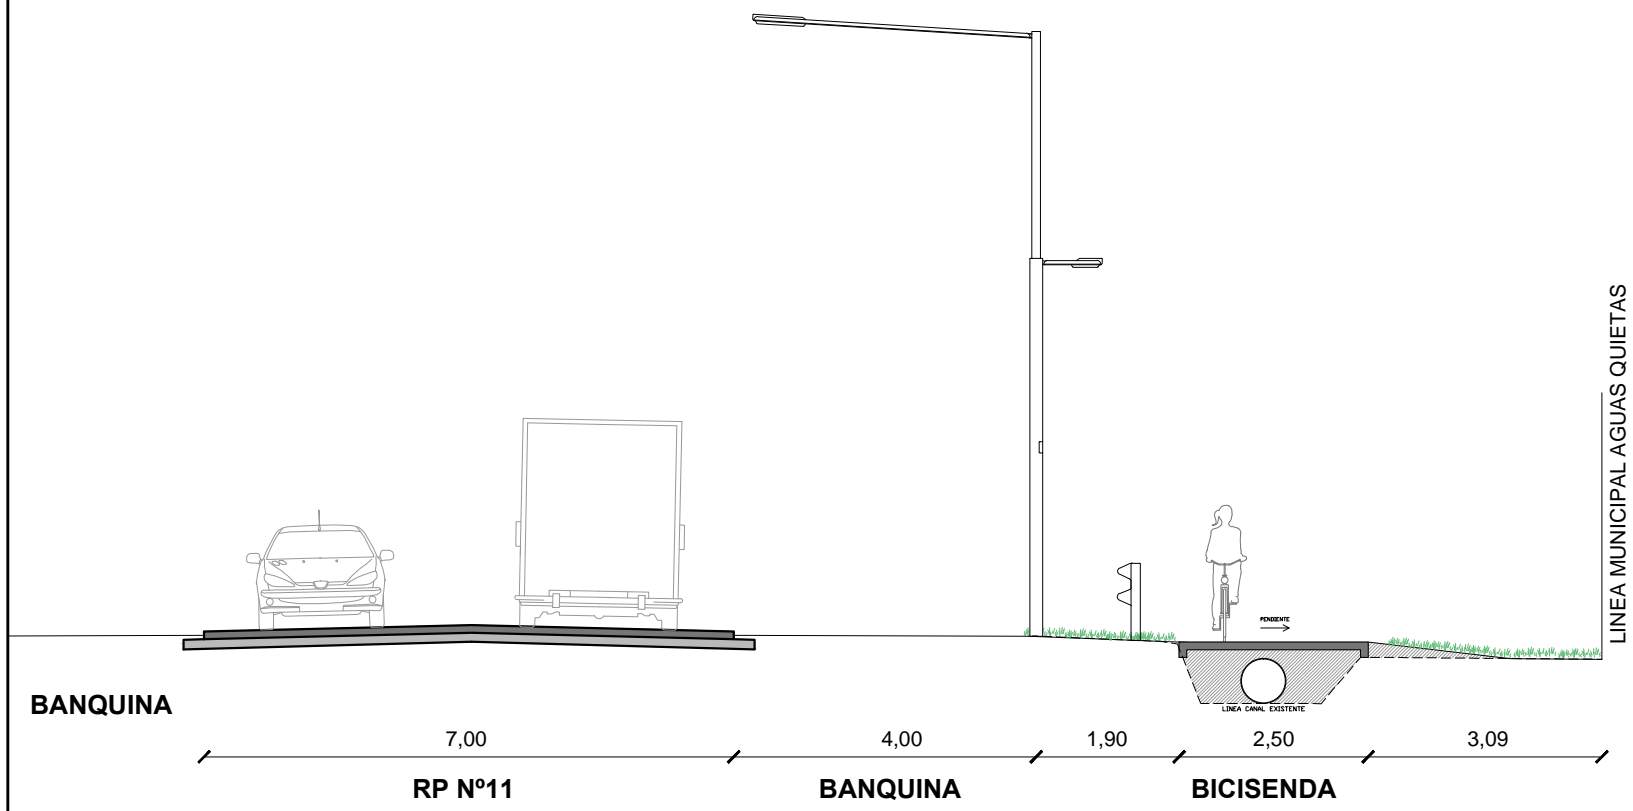

CORTE 2-2
Esc. 1:100

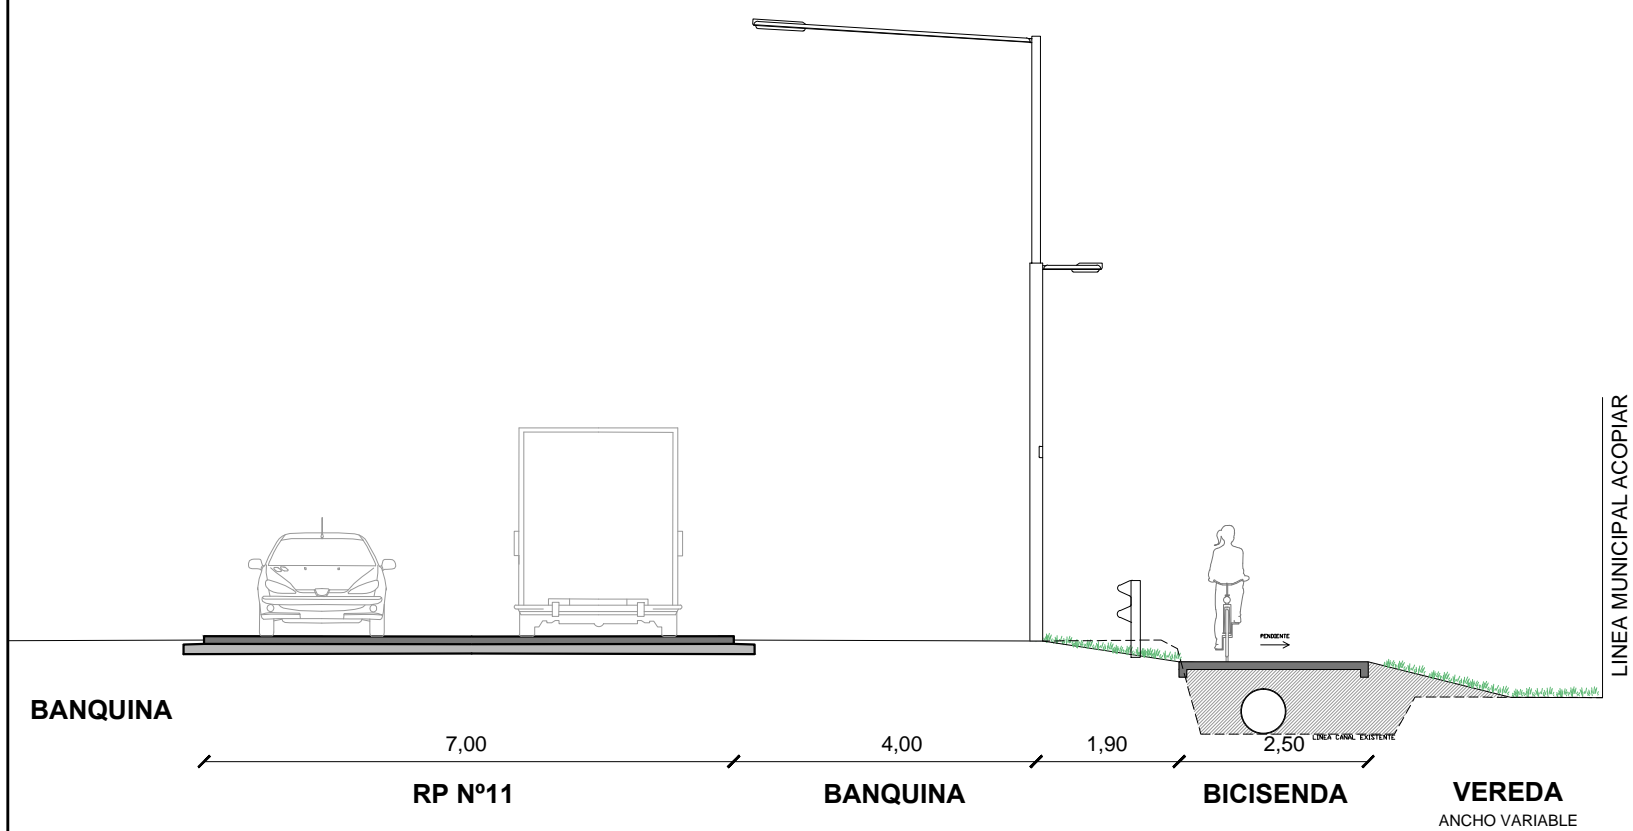

CORTE 3-3
Esc. 1:100